

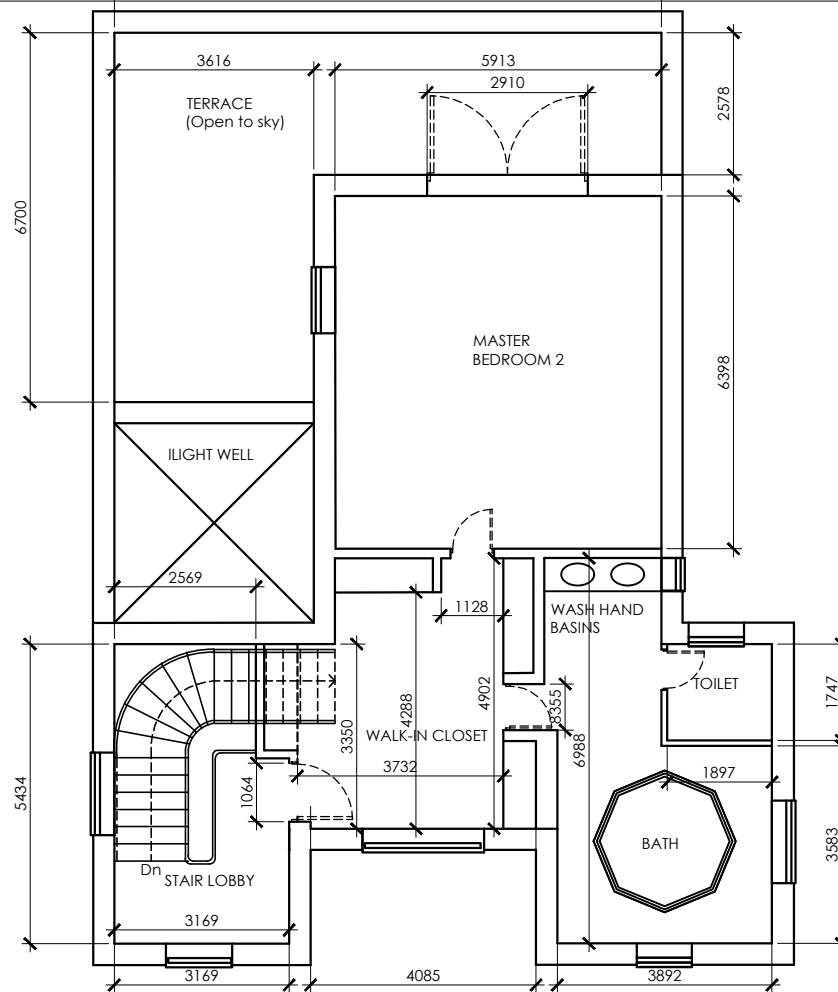


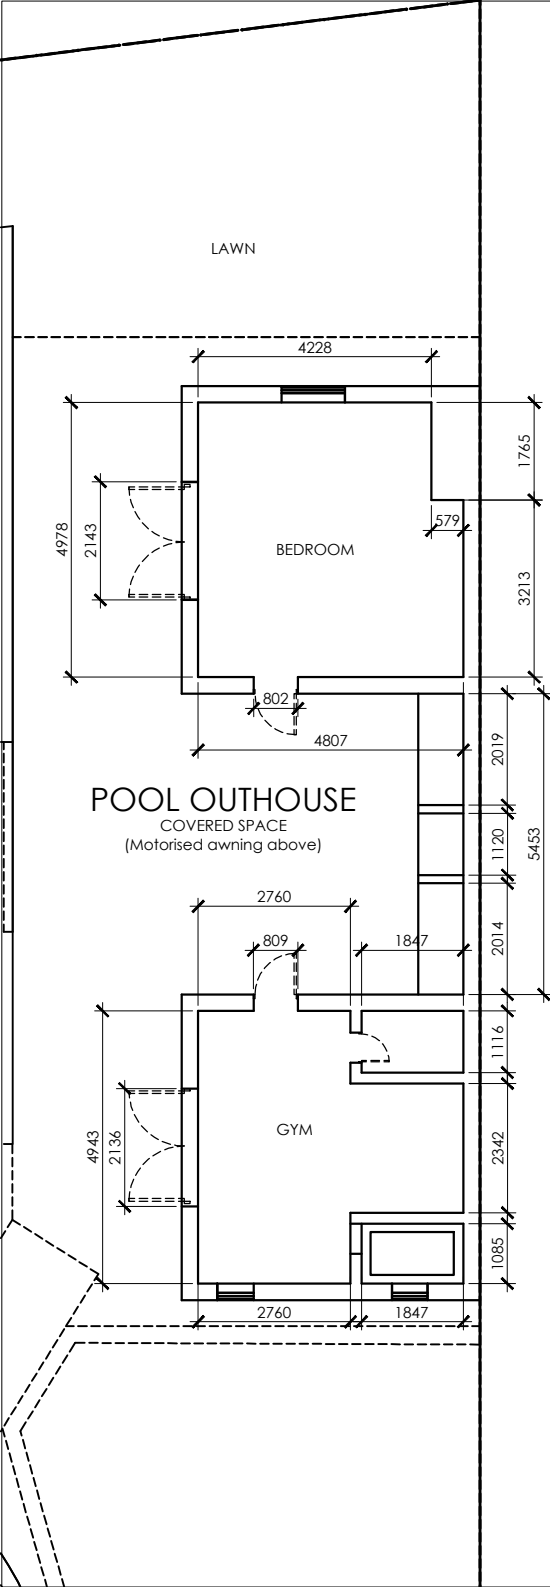

FIRST FLOOR PLAN (1: 50)

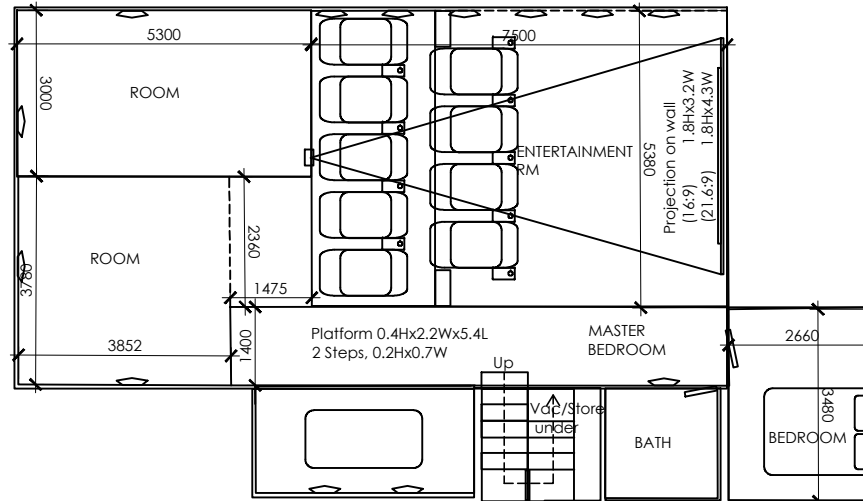

BASEMENT SCHEMATIC PLAN (1: 50)

GENERAL NOTES

This drawing is based on dimensions taken on site by the owner of the villa (around 50%) and the rest taken by Criativa 27. Some inaccuracy can be expected, as the measurements are taken manually.

REVISIONS

Any revisions after the issuance of the drawing will be recorded below:

No.	Description	Date

OWNER

The contents of this drawing are for Objective Media Group's planning purposes.

CONSULTANT

Criativa 27, Unipessoal LDA,
131, Rua da Associação,
2620-422,
Ramada - Lisbon
Portugal

DRAWING TITLE

TITLE: OUTHOUSE/FIRST FLOOR
AND BASEMENT PLANS
DWG. No: C27_ARCH_003
DRAWN BY: JD