


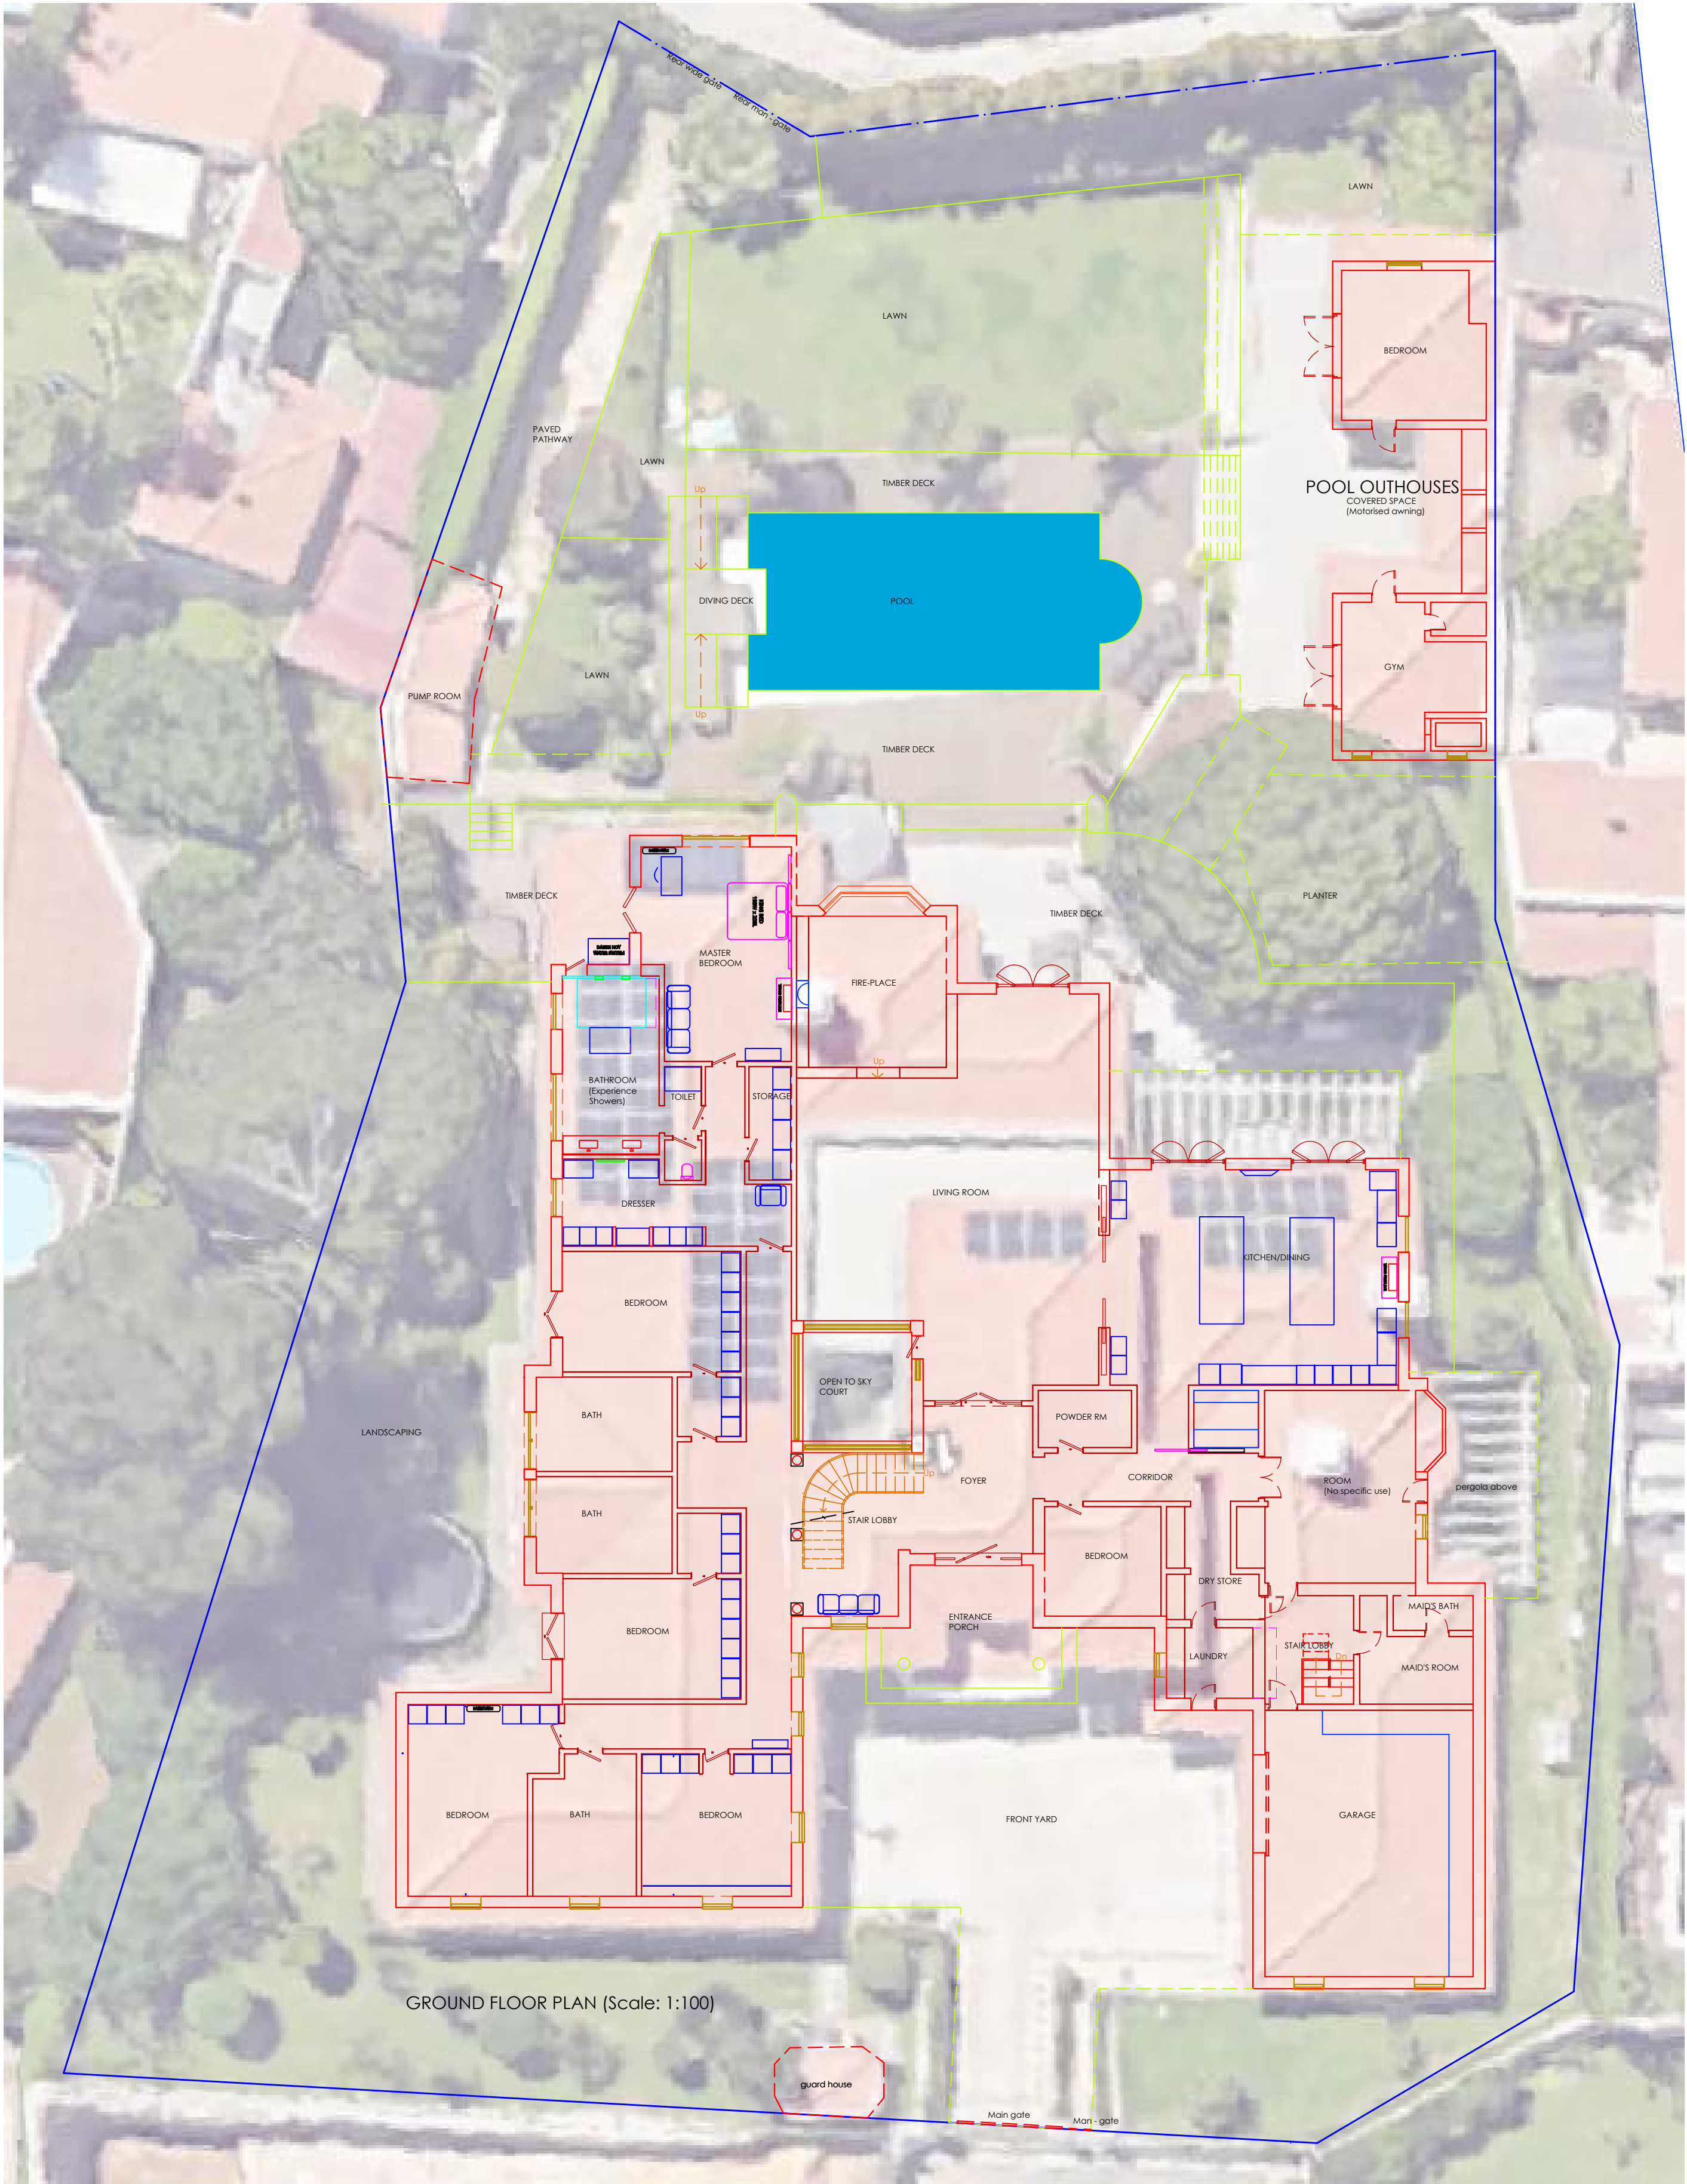

GENERAL NOTES

This drawing is based on dimensions taken on site by the owner of the villa (around 50%) and the rest taken by Criativo 27. Some inaccuracy can be expected, as the measurements are taken manually.

REVISIONS

Any revisions after the issuance of the drawing will be recorded below:

No.	Description	Date
-----	-------------	------

OWNER

The contents of this drawing are for Objective Media Group's planning purposes.

CONSULTANT

Criativo 27, Unipessoal LDA.
131, Rua da Associação,
2620-422,
Ramada - Lisbon
Portugal

DRAWING TITLE

TITLE: CASCAIS VILLA: SITE PLAN
DWG. No: C27_ARCH_001
DRAWN BY: JD